


► NOTES:

1. WIRE SIZE TO BE DETERMINED BY A LICENSED ELECTRICIAN.

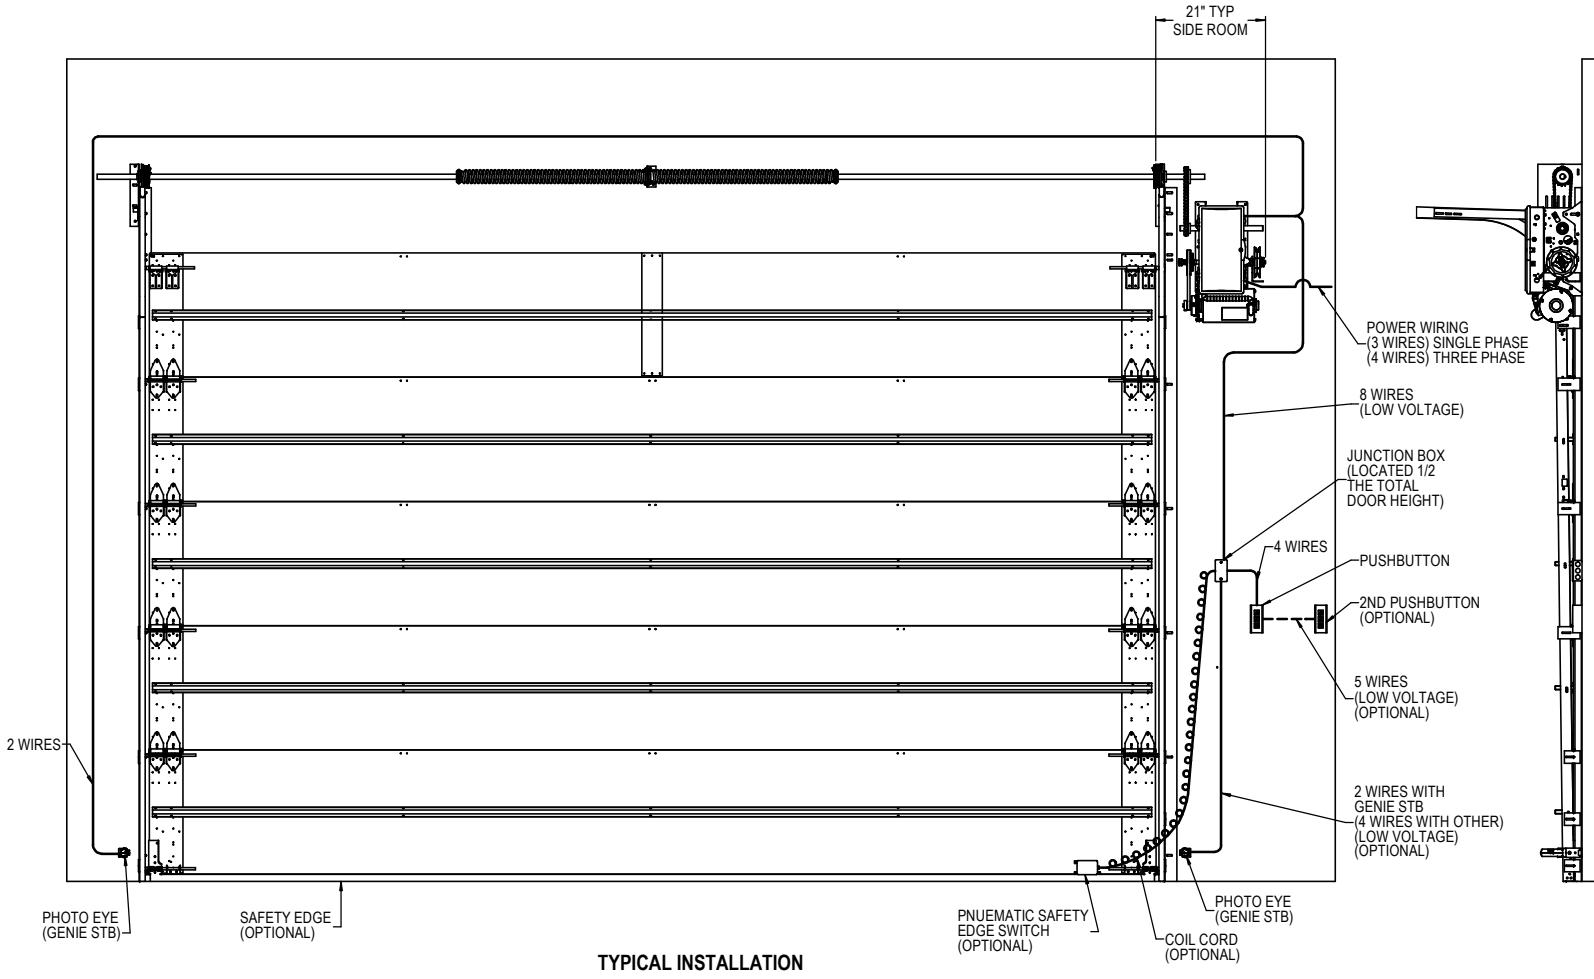

ARCHITECT DOOR NUMBER	QTY	FACTORY ORDER NUMBER	MOUNT TYPE	VOLTS					PHASE		CONTROL STATION			
				SIDEMOUNT	115	208	230	460	575	1 PHASE	3 PHASE	3 BTN	KEY SWITCH	EXT. FLUSH 3 BUTTON

ELECTRIC OPERATOR: GCL-H (STANDARD DUTY)	
DOOR TYPE: SECTIONAL	
MOUNTING TYPE: SIDEMOUNT (DOOR & OPERATOR LAYOUT)	
PROJECT:	
ARCHITECT:	
CONTRACTOR:	
DISTRIBUTOR:	
PLANT:	
DRAWN BY:	DATE:
APPROVED BY:	DATE:
DWG NO.	SHT ___ OF ___
ENG. CERT. NO.	
112283.0001 REV.-	

